
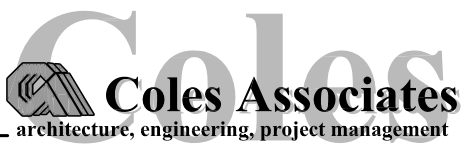


1  
SK-02

ENMAN CRESCENT SOUTH INTERSECTION IMPROVEMENTS  
1:250

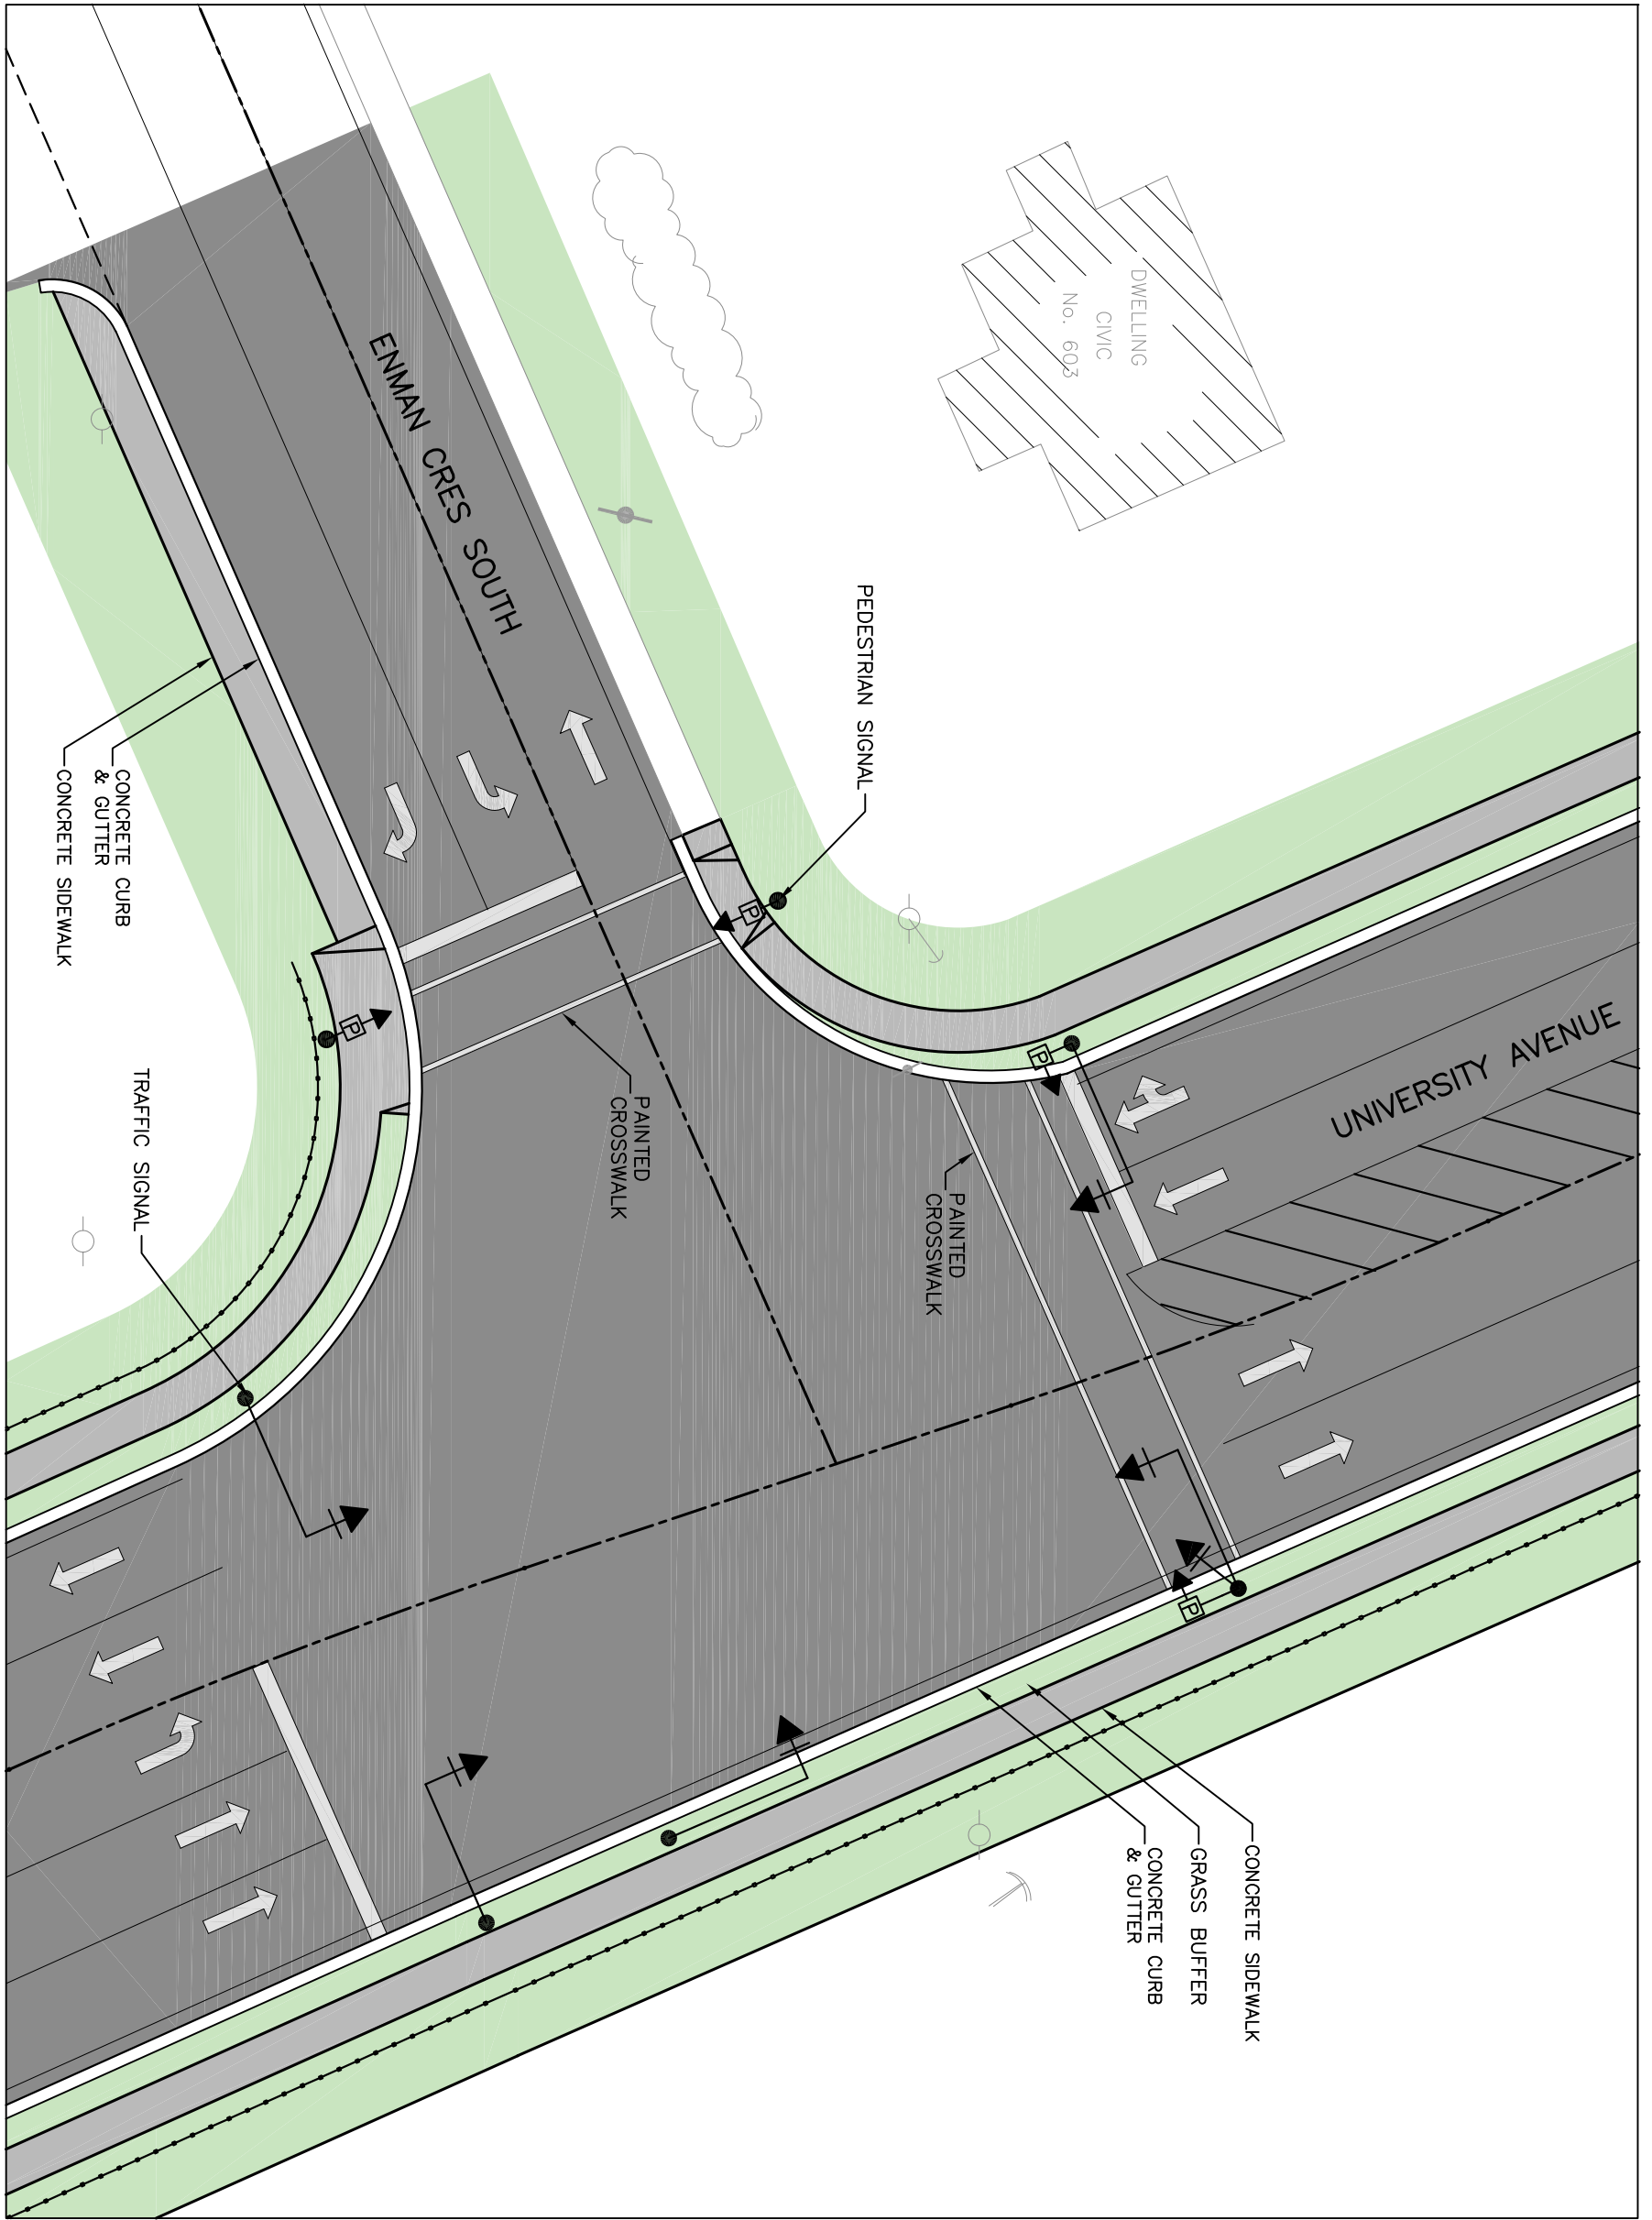

Charlottetown, P.E.I., Canada, C1A 7L3

Phone (902) 368-2300

Fax (902) 566-3768

www.colesassociates.com

CLIENT  
City of Charlottetown  
Public Works  
Department

PROJECT TITLE  
University Avenue  
Road Widening  
Phase 2 Construction

SHEET TITLE  
Enman Crescent  
South Intersection  
Improvements

REVISIONS:	DATE: March 2010
_____	DRAWN BY: _____
_____	PROJECT NUMBER: 091084
_____	DRAWING NUMBER: SK-02