
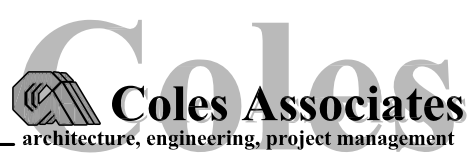


1
SK-01
1:250

ENMAN CRESCENT NORTH INTERSECTION IMPROVEMENTS

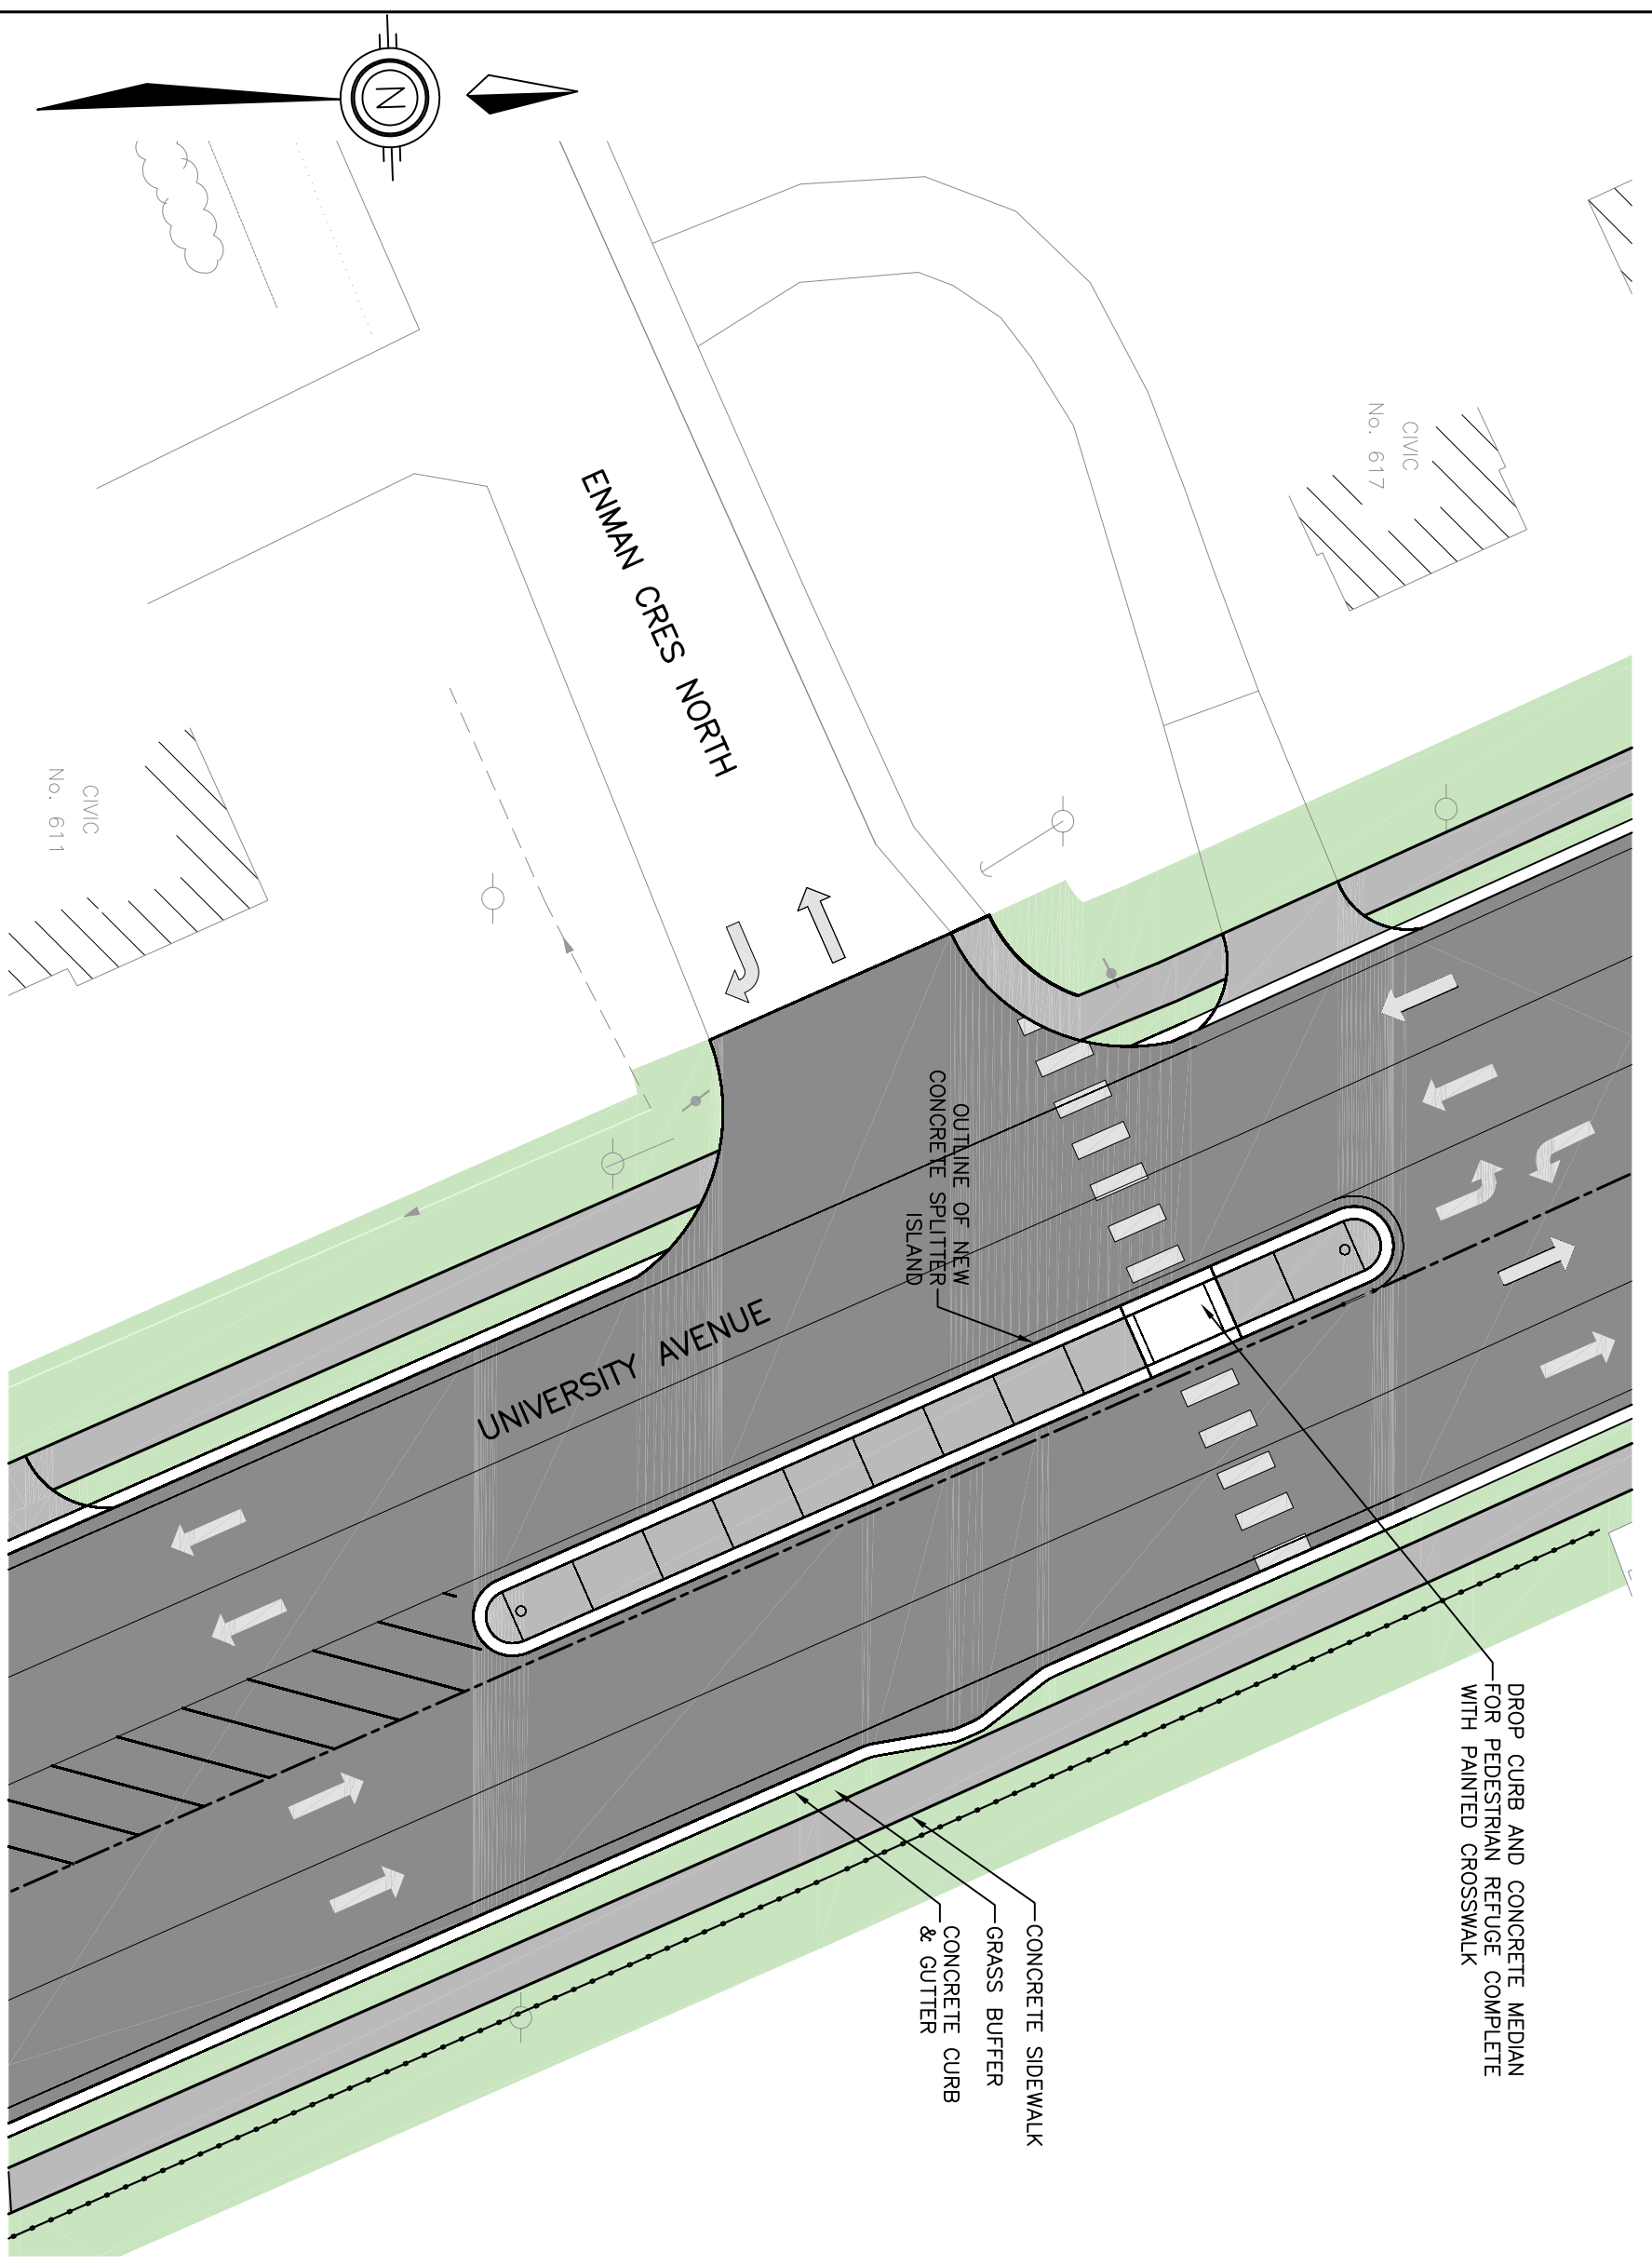

Charlottetown, P.E.I., Canada, C1A 7L3

Phone (902) 368-2300

Fax (902) 566-3768

www.colesassociates.com

CLIENT
City of Charlottetown
Public Works
Department

PROJECT TITLE
University Avenue
Road Widening
Phase 2 Construction

SHEET TITLE
Enman Crescent
North Intersection
Improvements

REVISIONS:	DATE: March 2010
_____	DRAWN BY: _____
_____	PROJECT NUMBER: 091084
_____	DRAWING NUMBER: SK-01